


- NOTES:**
- All temporary traffic arrangements should be carried out in accordance with the "Code of Practice for the Lighting, Signing and Guarding of Road Works Fifth Issue, 2017" by Highways Department.
 - Street furniture being removed temporarily should be reinstated after works, if necessary.
 - The exact locations and dimensions of the proposed traffic signs might be adjusted due to the actual site conditions and subject to the agreement with HKPF/RMO during TTA implementation.
 - For any dimension not indicated in the drawing, the size of works area and minimum clear width to be maintained should be measured by scale.
 - Cycle track to be resumed on Saturday, Sunday and Public holiday.

- LEGEND:**
- WORKS AREA
 - TRAFFIC DECKING
 - SAFETY CLEARANCE ZONE
 - TRAFFIC CONE WITH LANTERN
 - TEMPORARY TRAFFIC SIGN WITH ITS DIRECTION FACING
 - WATER FILLED BARRIER WITH LANTERN
 - WATER FILLED BARRIER WITH LANTERN (T2)
 - PLASTIC BARRIERS

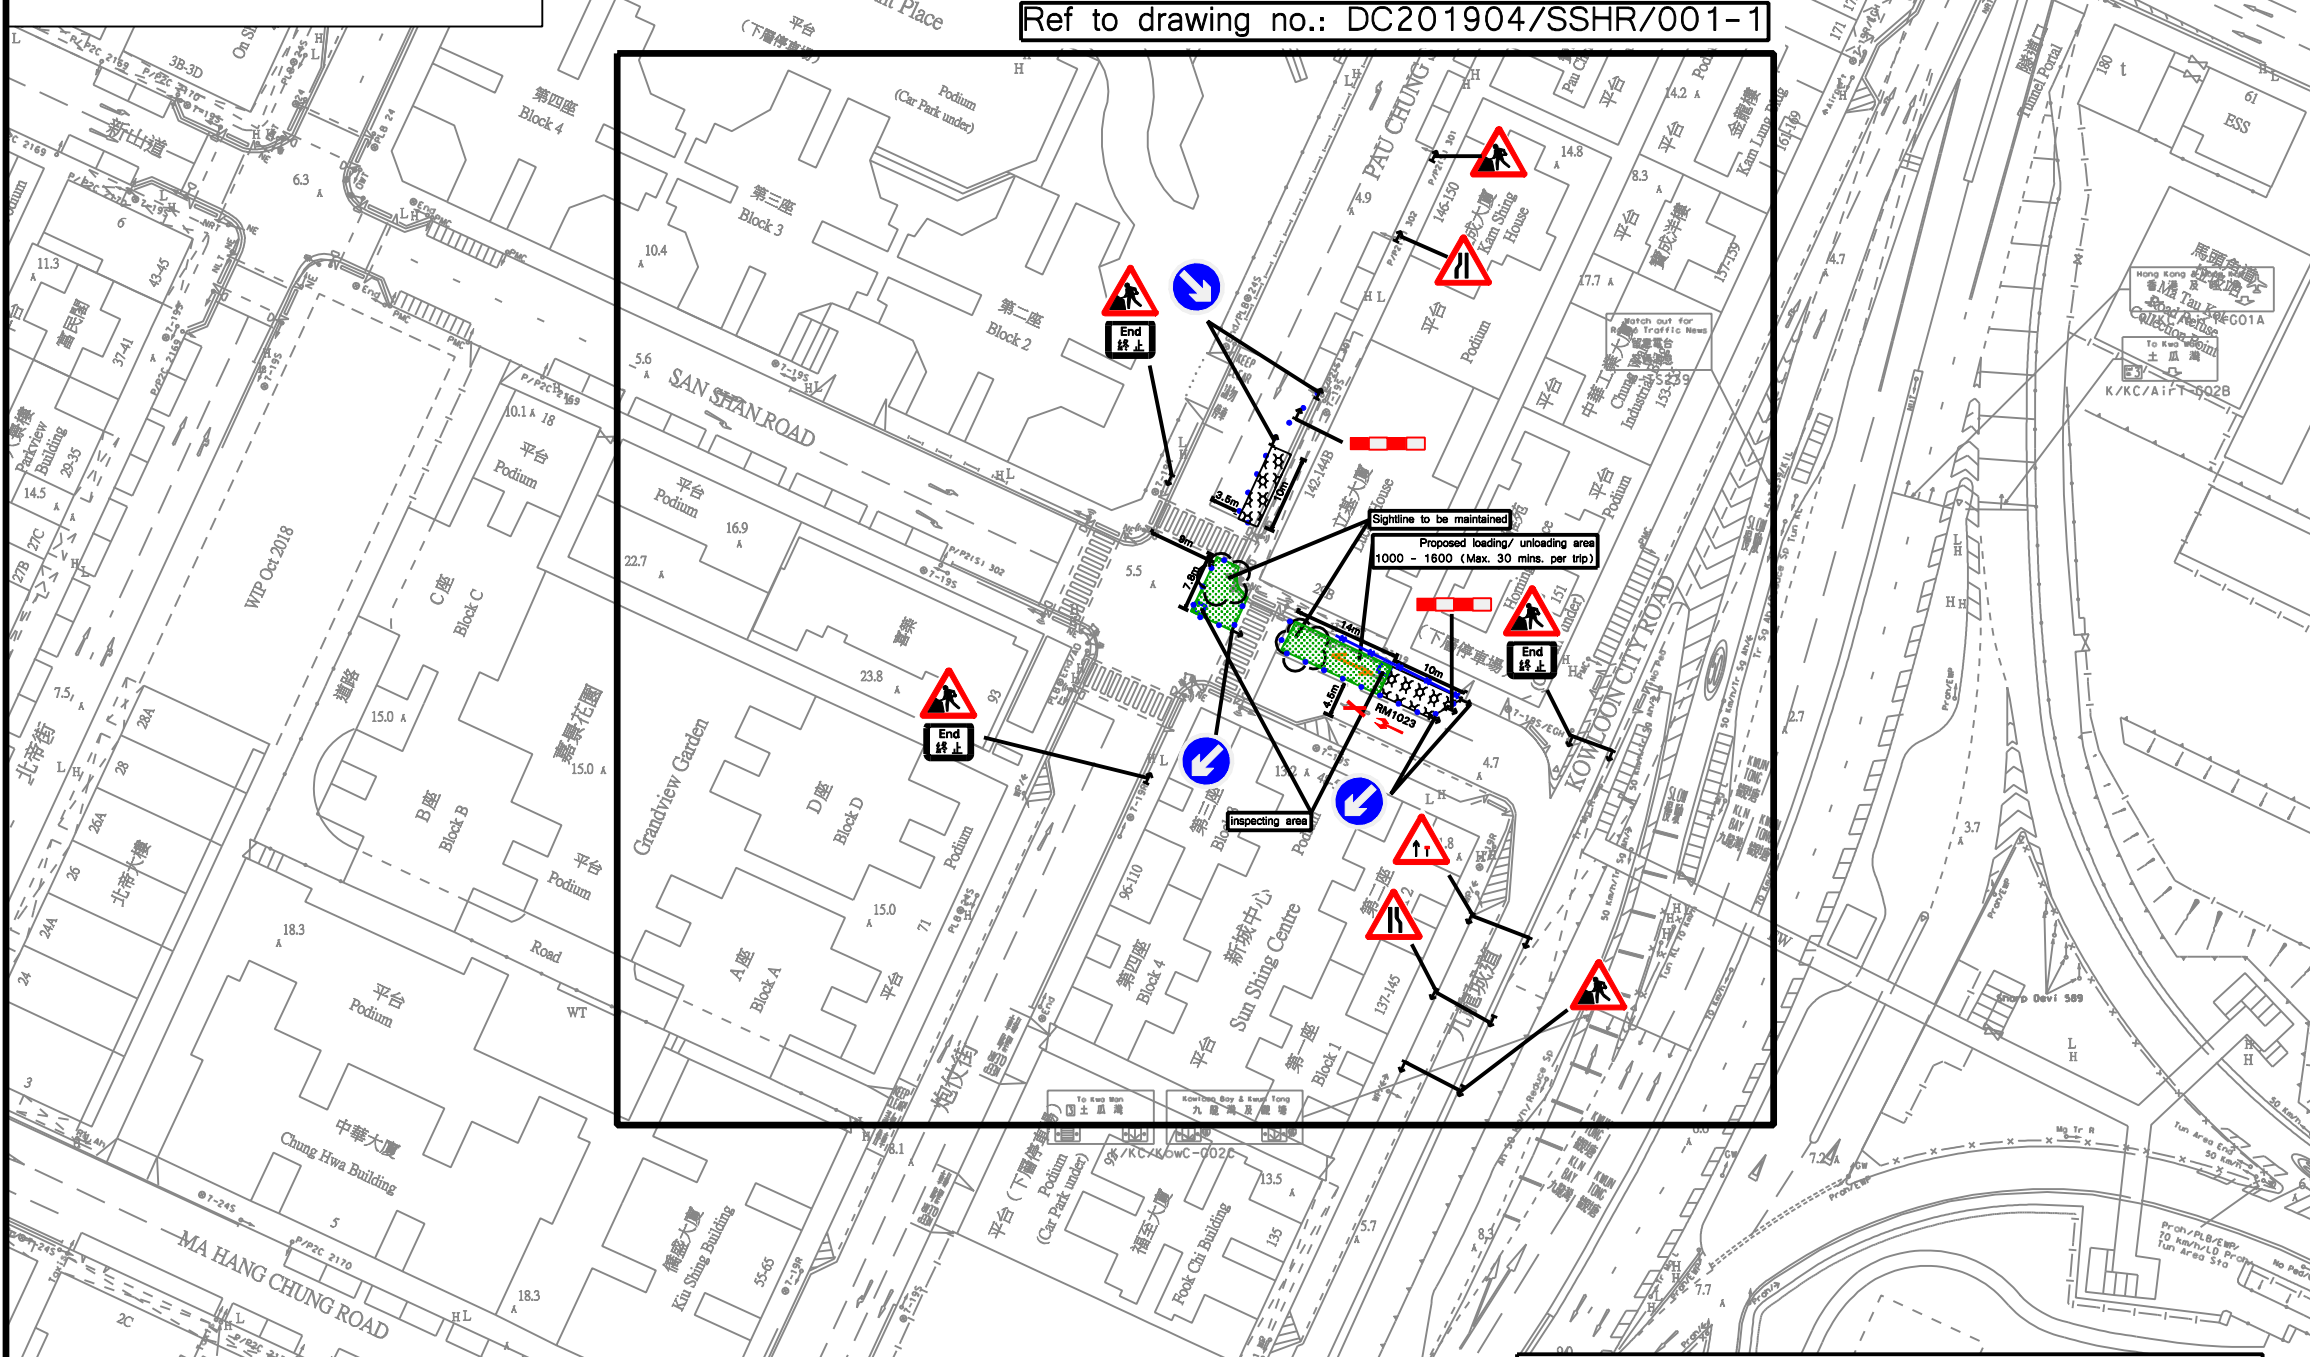

(13) For TD / Police use :

Agreed Not agreed Revision required

Comments :

Signature required in GS / XPPM? Yes / ~~No~~


Signature:

Name: CHAN CHI HANG

Discipline: HKIE (CIVIL DIVISION)

Membership No: MW0299219

Contact No: 65119014

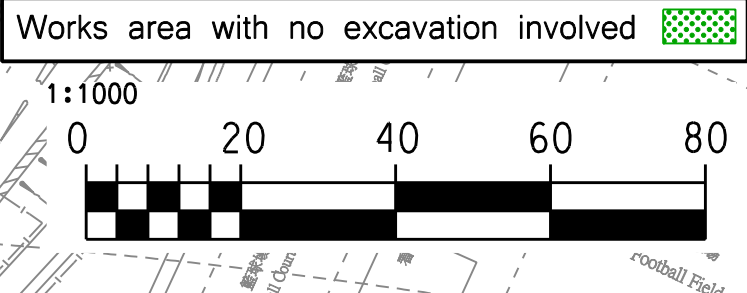

(1) XPMS Plan ID :

(2) Project Office : 渠務署
Drainage Services Department

(3) Contract No : DC/2019/04
CONDITION SURVEY AND REHABILITATION OF UNDERGROUND SEWERS AND STORMWATER DRAINS - STAGE 2

(4) Engineer :
BLACK & VEATCH HONG KONG LIMITED
Mr. Lee Nga Shing 傅麗工程師有限公司 Tel : 3166 4685

(5) Contractor :
Welcome Construction Co., Ltd.
Mr. Ben Wong Tel : 6180 7774

(6) Traffic Consultant :
Nolan Consultants Ltd.
路蘭顧問有限公司

(7) TMLG meeting date :

(8) Drawing No : DC201904/SSHR/001
Temporary Traffic Arrangement for Condition survey of underground stormwater drains at San Shan Road

Date : _____ Scale : 1:1000 (A3) Case : _____ Items : _____

Designed	Drawn	Checked	Approved
Date : _____	Date : _____	Date : _____	Date : _____

Rev	Amendment	Date

(9) TTA Particulars :

(A) Temp. NSR : Nil 8-10/17-19 7-19 7-24 24
Net duration : _____ months / weeks / days

(B) Temp. P/S Closure : Nil Metered Non-metered
 P/S meter nos. _____
 Total #: Metered: _____ / Non-metered: _____
Net duration : _____ months / weeks / days

(C) Temp. NLT/NRT : Nil NLT NRT
Net duration : _____ months / weeks / days

(D) Temp. Veh. Length prohibition : Nil >10 >8m >7m >5m
Net duration : _____ months / weeks / days

(E) Temp. Speed Limit (km/h) : Nil 80 70 50
Net duration : _____ months / weeks / days

(F) Implementation hours / days of week : Nil 24hrs 10-16 22-06 Others : _____
Days of week : _____ months / weeks / days

(G) Others / Remarks : _____
 Loading / unloading would be carried out within parking meter. (Parking fee will be paid.)


(10) Traffic Assessments : TIA Junction Capacity Queue Length
 Swept Path Others : _____ Report ref : _____

(11) Anticipated Programme :
Start : Feb 2021 End : Mar 2021
Duration of works : 5 months / weeks / days

(12) Remarks :
 For Extension / re-endorsement. reason : _____
 Last meeting / approval date : _____
 Others : _____

- NOTES:**
- All temporary traffic arrangements should be carried out in accordance with the "Code of Practice for the Lighting, Signing and Guarding of Road Works Fifth Issue, 2017" by Highways Department.
 - Street furniture being removed temporarily should be reinstated after works, if necessary.
 - The exact locations and dimensions of the proposed traffic signs might be adjusted due to the actual site conditions and subject to the agreement with HKPF/RMO during TTA implementation.
 - For any dimension not indicated in the drawing, the size of works area and minimum clear width to be maintained should be measured by scale.
 - Cycle track to be resumed on Saturday, Sunday and Public holiday.

- LEGEND:**
- WORKS AREA
 - TRAFFIC DECKING
 - SAFETY CLEARANCE ZONE
 - TRAFFIC CONE WITH LANTERN
 - TEMPORARY TRAFFIC SIGN WITH ITS DIRECTION FACING
 - WATER FILLED BARRIER WITH LANTERN
 - WATER FILLED BARRIER WITH LANTERN (T2)
 - PLASTIC BARRIERS

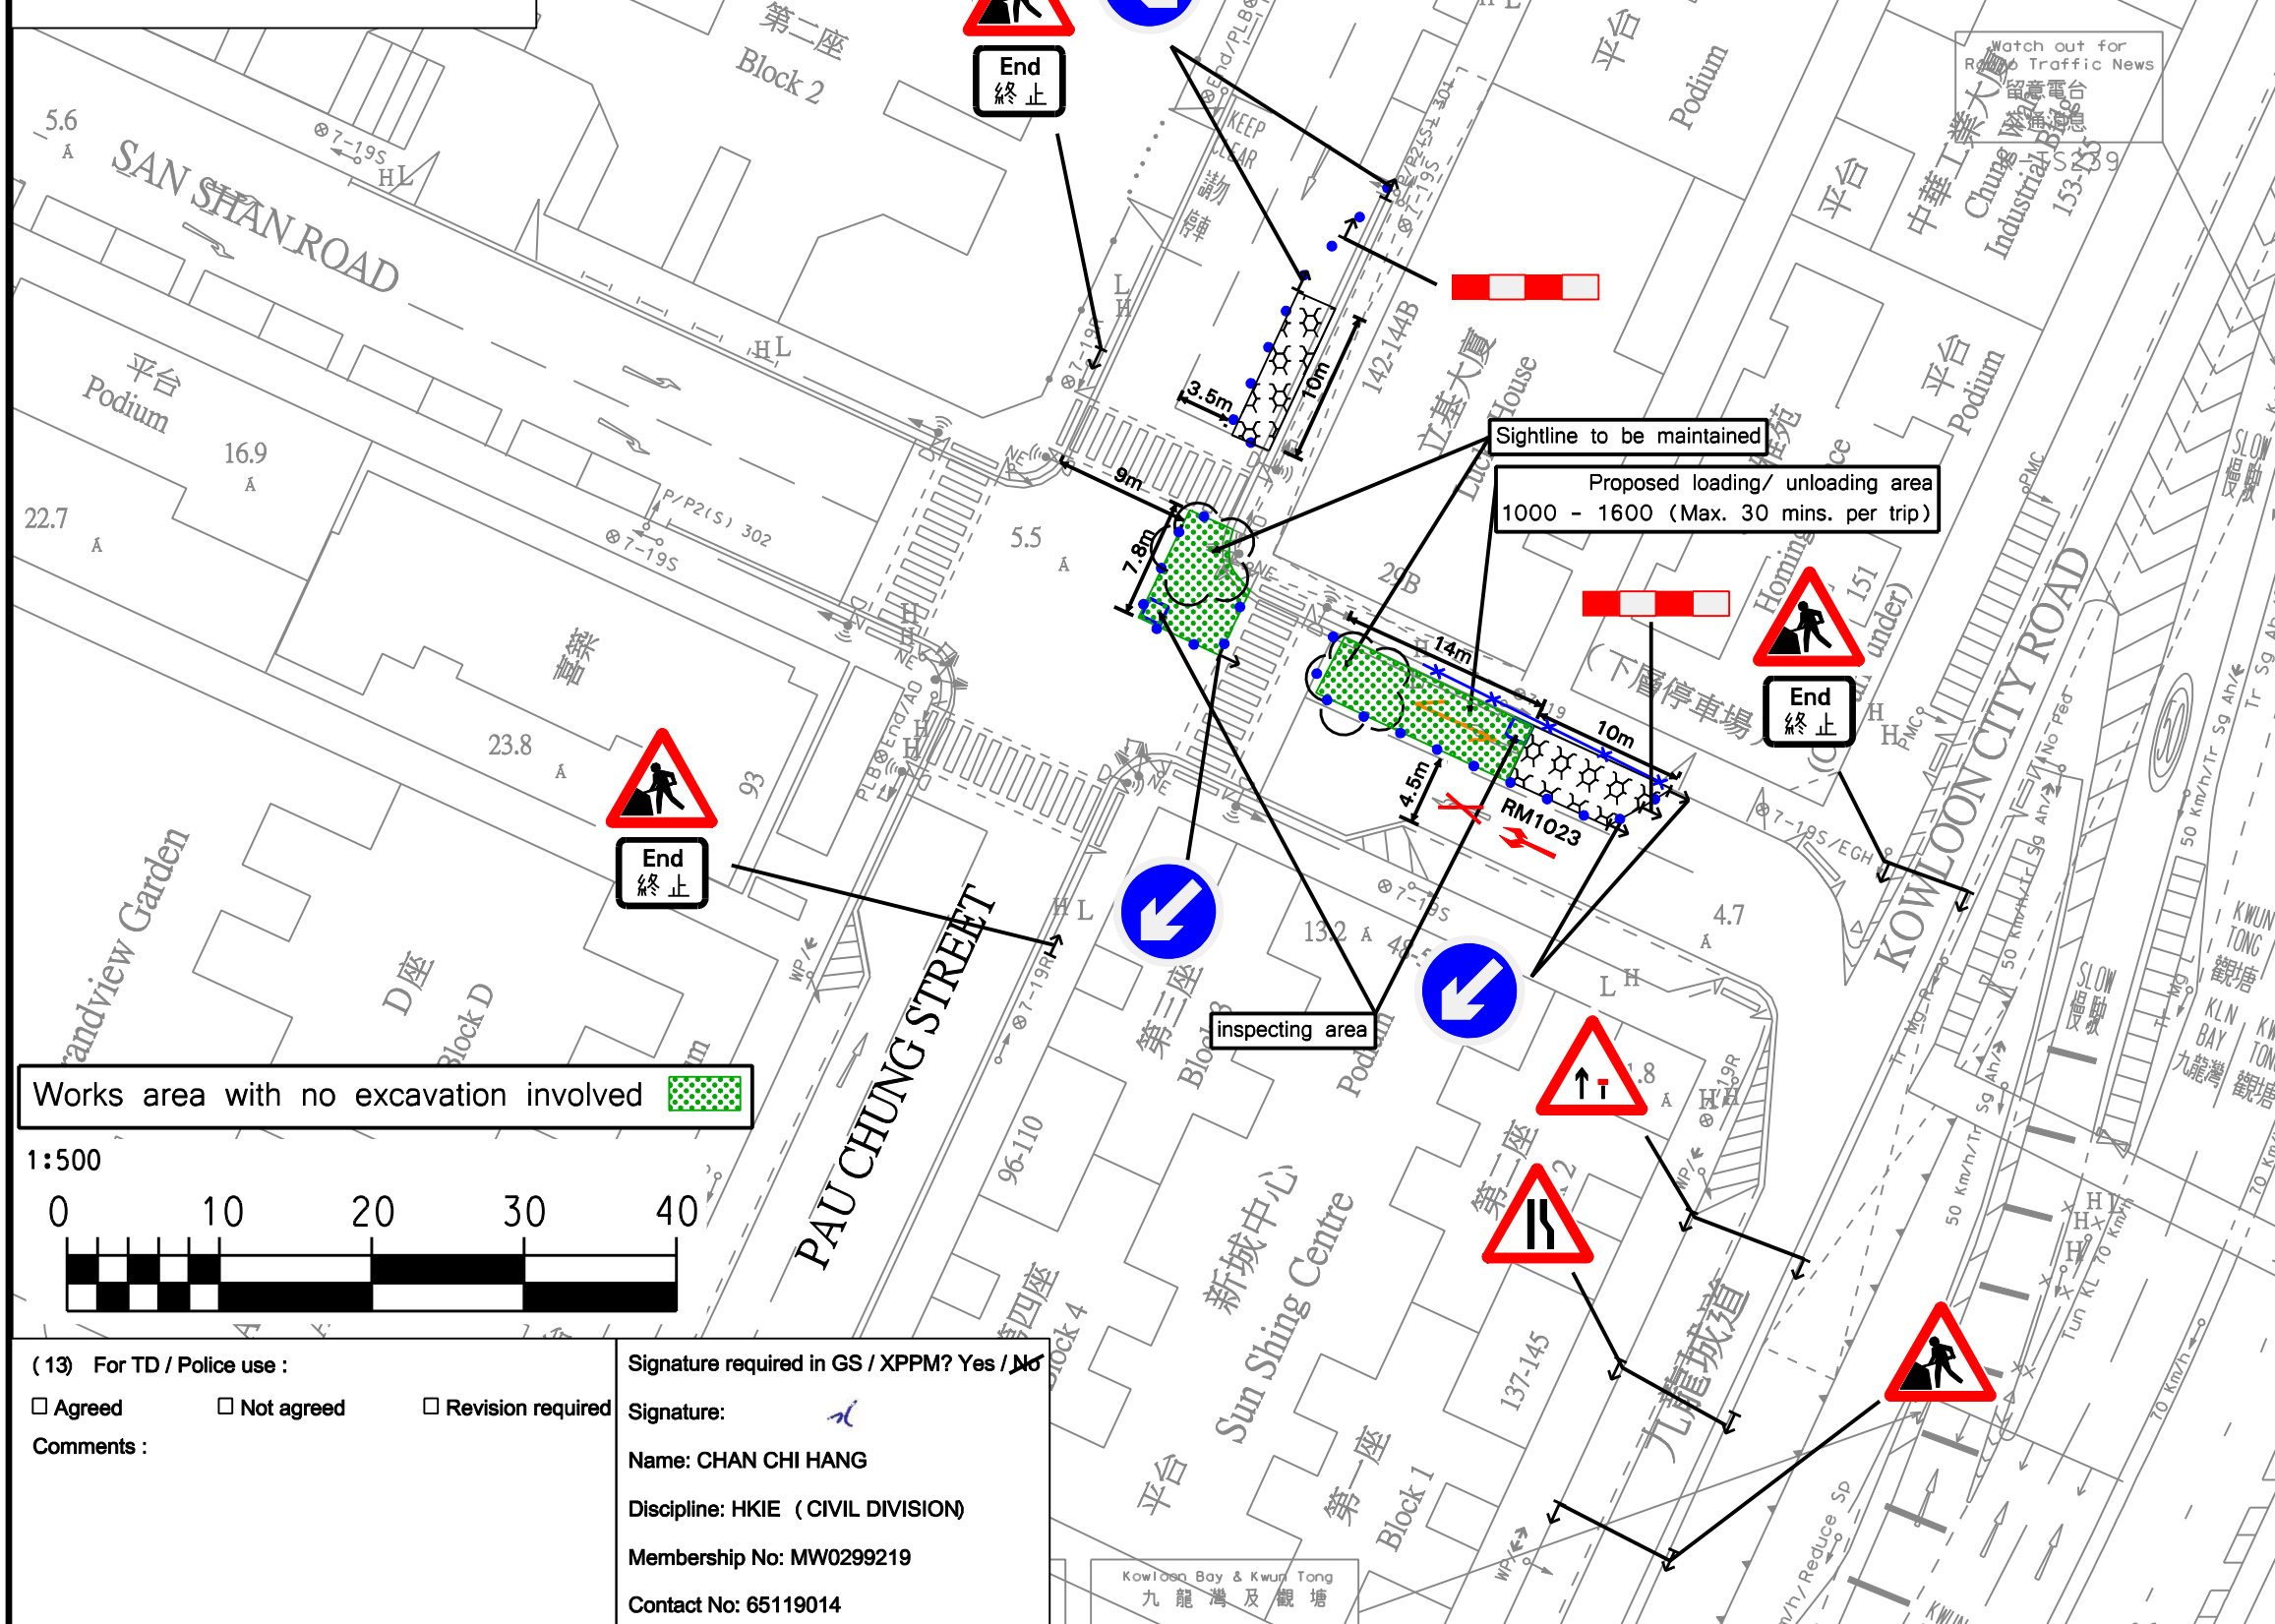

Works area with no excavation involved



(13) For TD / Police use :

Agreed Not agreed Revision required

Comments :

Signature required in GS / XPPM? Yes / No

Signature: _____

Name: CHAN CHI HANG

Discipline: HKIE (CIVIL DIVISION)

Membership No: MW0299219

Contact No: 65119014

(1) XPMS Plan ID :

(2) Project Office : 渠務署
Drainage Services Department

(3) Contract No : DC/2019/04
CONDITION SURVEY AND REHABILITATION OF UNDERGROUND SEWERS AND STORMWATER DRAINS - STAGE 2

(4) Engineer : BLACK & VEATCH HONG KONG LIMITED
Mr. Lee Nga Shing 傅聯工程師有限公司 Tel : 3166 4685

(5) Contractor : 偉全建築有限公司
Mr. Ben Wong Welcome Construction Co., Ltd. Tel : 6180 7774

(6) Traffic Consultant : Nolan Consultants Ltd.
路蘭顧問有限公司

(7) TMLG meeting date :

(8) Drawing No : DC201904/SSHR/001-1
Temporary Traffic Arrangement for Condition survey of underground stormwater drains at San Shan Road

Date : _____ Scale : 1:500 (A3) Case : _____ Items : _____

Designed	Drawn	Checked	Approved
Date : _____	Date : _____	Date : _____	Date : _____

Rev	Amendment	Date

(9) TTA Particulars :

(A) Temp. NSR : Nil 8-10/17-19 7-19 7-24 24
Net duration : _____ months / weeks / days

(B) Temp. P/S Closure : Nil Metered Non-metered
 P/S meter nos. : _____
 Total #: Metered: _____ / Non-metered: _____
Net duration : _____ months / weeks / days

(C) Temp. NLT/NRT : Nil NLT NRT
Net duration : _____ months / weeks / days

(D) Temp. Veh. Length prohibition : Nil >10 >8m >7m >5m
Net duration : _____ months / weeks / days

(E) Temp. Speed Limit (km/h) : Nil 80 70 50
Net duration : _____ months / weeks / days

(F) Implementation hours / days of week : Nil 24hrs 10-16 22-06 Others : _____
Days of week : _____ months / weeks / days

(G) Others / Remarks : _____
 Loading / unloading would be carried out within parking meter. (Parking fee will be paid.)



(10) Traffic Assessments : TIA Junction Capacity Queue Length
 Swept Path Others : _____ Report ref : _____

(11) Anticipated Programme :
Start : Feb 2021 End : Mar 2021
Duration of works : 5 months / weeks / days

(12) Remarks :
 For Extension / re-endorsement. reason : _____
 Last meeting / approval date : _____
 Others : _____

- NOTES:**
- All temporary traffic arrangements should be carried out in accordance with the "Code of Practice for the Lighting, Signing and Guarding of Road Works Fifth Issue, 2017" by Highways Department.
 - Street furniture being removed temporarily should be reinstated after works, if necessary.
 - The exact locations and dimensions of the proposed traffic signs might be adjusted due to the actual site conditions and subject to the agreement with HKPF/RMO during TTA implementation.
 - For any dimension not indicated in the drawing, the size of works area and minimum clear width to be maintained should be measured by scale.
 - Cycle track to be resumed on Saturday, Sunday and Public holiday.

- LEGEND:**
- WORKS AREA
 - TRAFFIC DECKING
 - SAFETY CLEARANCE ZONE
 - TRAFFIC CONE WITH LANTERN
 - TEMPORARY TRAFFIC SIGN WITH ITS DIRECTION FACING
 - WATER FILLED BARRIER WITH LANTERN
 - WATER FILLED BARRIER WITH LANTERN (T2)
 - PLASTIC BARRIERS

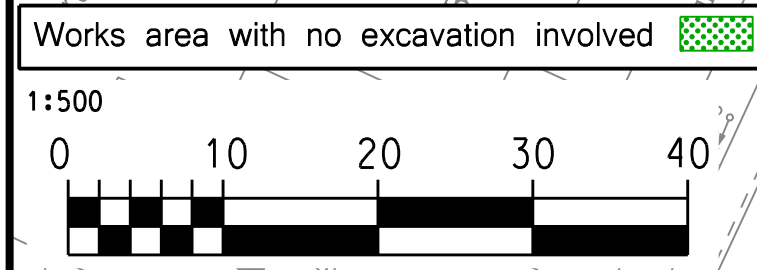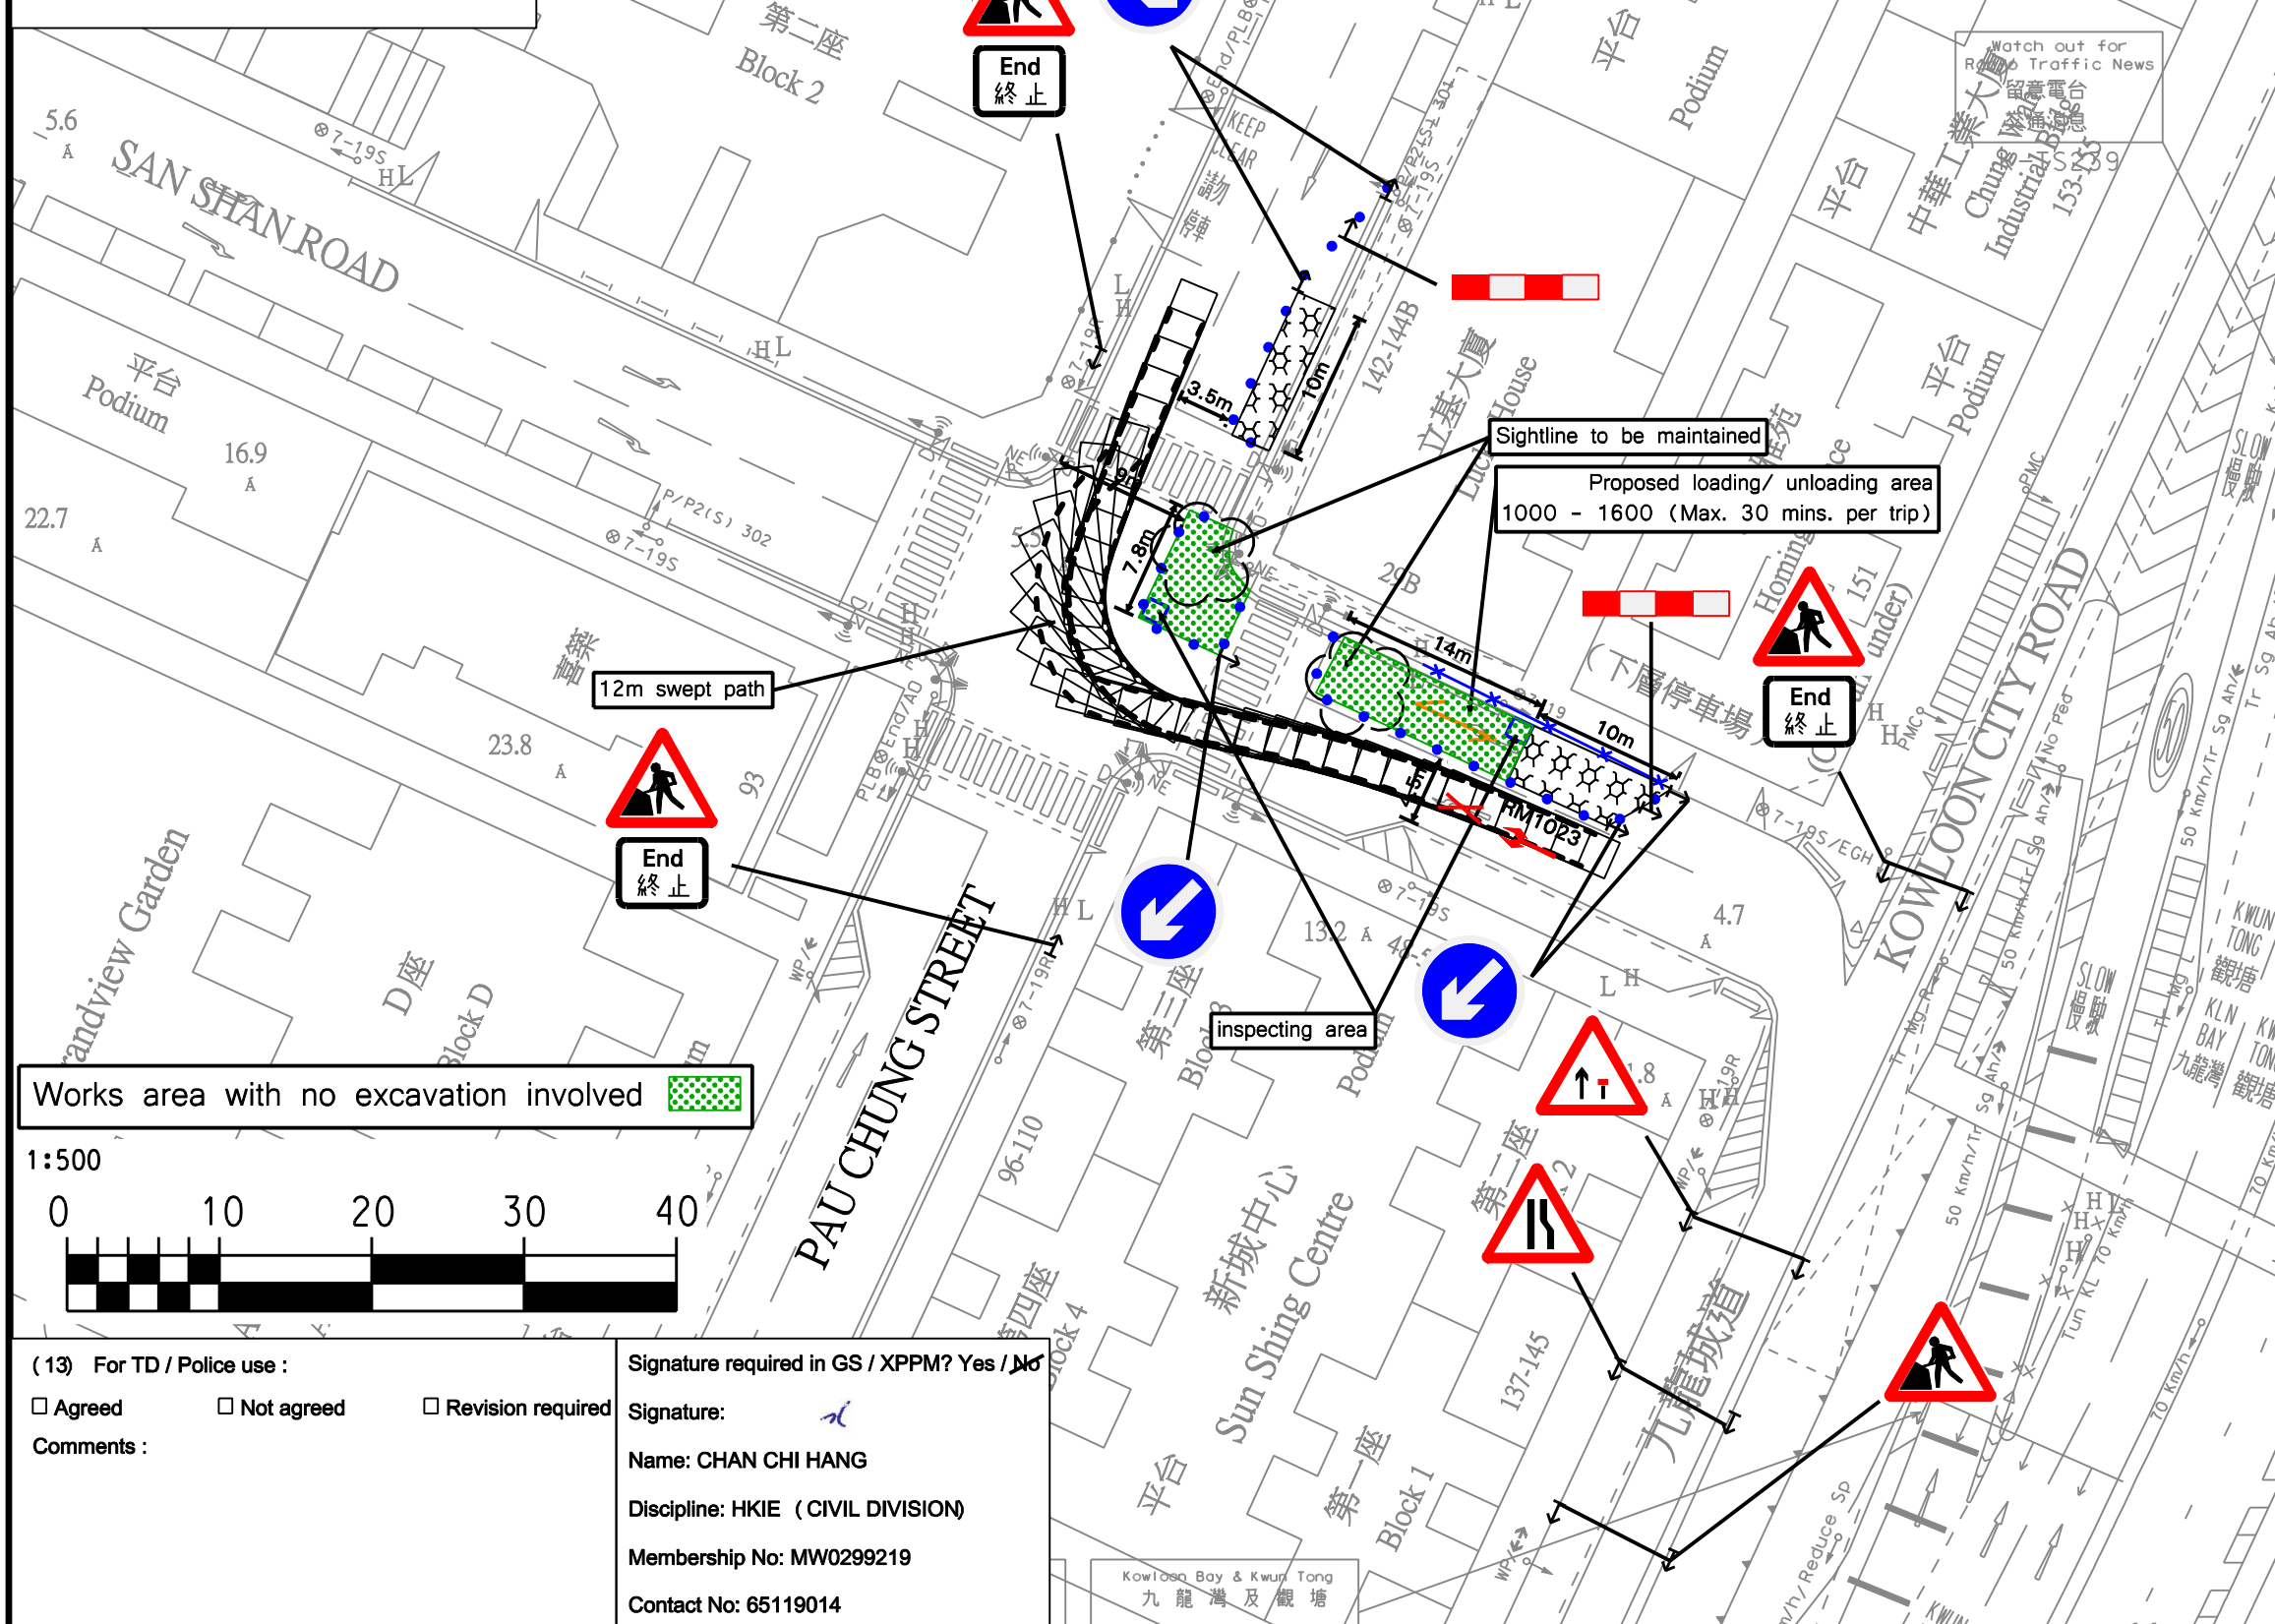

(13) For TD / Police use :

Agreed Not agreed Revision required

Comments :

Signature required in GS / XPPM? Yes / No

Signature: _____

Name: CHAN CHI HANG

Discipline: HKIE (CIVIL DIVISION)

Membership No: MW0299219

Contact No: 65119014

(1) XPMS Plan ID :

(2) Project Office : 渠務署
Drainage Services Department

(3) Contract No : DC/2019/04
CONDITION SURVEY AND REHABILITATION OF UNDERGROUND SEWERS AND STORMWATER DRAINS - STAGE 2

(4) Engineer : BLACK & VEATCH HONG KONG LIMITED
Mr. Lee Nga Shing 傅國工程師有限公司 Tel : 3166 4685

(5) Contractor : 偉全建築有限公司
Mr. Ben Wong Welcome Construction Co., Ltd. Tel : 6180 7774

(6) Traffic Consultant : Nolan Consultants Ltd.
路蘭顧問有限公司

(7) TMLG meeting date :

(8) Drawing No : DC201904/SSHR/001-SP
Temporary Traffic Arrangement for Condition survey of underground stormwater drains at San Shan Road

Date : _____ Scale : 1:500 (A3) Case : _____ Items : _____

Designed	Drawn	Checked	Approved
Date : _____	Date : _____	Date : _____	Date : _____

Rev	Amendment	Date

(9) TTA Particulars :

(A) Temp. NSR : Nil 8-10/17-19 7-19 7-24 24
Net duration : _____ months / weeks / days

(B) Temp. P/S Closure : Nil Metered Non-metered
 P/S meter nos. : _____
 Total #: Metered: _____ / Non-metered: _____
Net duration : _____ months / weeks / days

(C) Temp. MLT/NRT : Nil NLT NRT
Net duration : _____ months / weeks / days

(D) Temp. Veh. Length prohibition : Nil >10 >8m >7m >5m
Net duration : _____ months / weeks / days

(E) Temp. Speed Limit (km/h) : Nil 80 70 50
Net duration : _____ months / weeks / days

(F) Implementation hours / days of week : Nil 24hrs 10-16 22-06 Others : _____
Days of week : _____ months / weeks / days

(G) Others / Remarks : _____
 Loading / unloading would be carried out within parking meter. (Parking fee will be paid.)

(10) Traffic Assessments : TIA Junction Capacity Queue Length
 Swept Path Others : _____ Report ref : _____

(11) Anticipated Programme :
Start : Feb 2021 End : Mar 2021
Duration of works : 5 months / weeks / days

(12) Remarks :
 For Extension / re-endorsement. reason : _____
 Last meeting / approval date : _____
 Others : _____